


152 W MAIN ST BLOOMSBURG PA, 17815
570.784.7800

ARCHCENTRAL
ARCHITECTS INC.

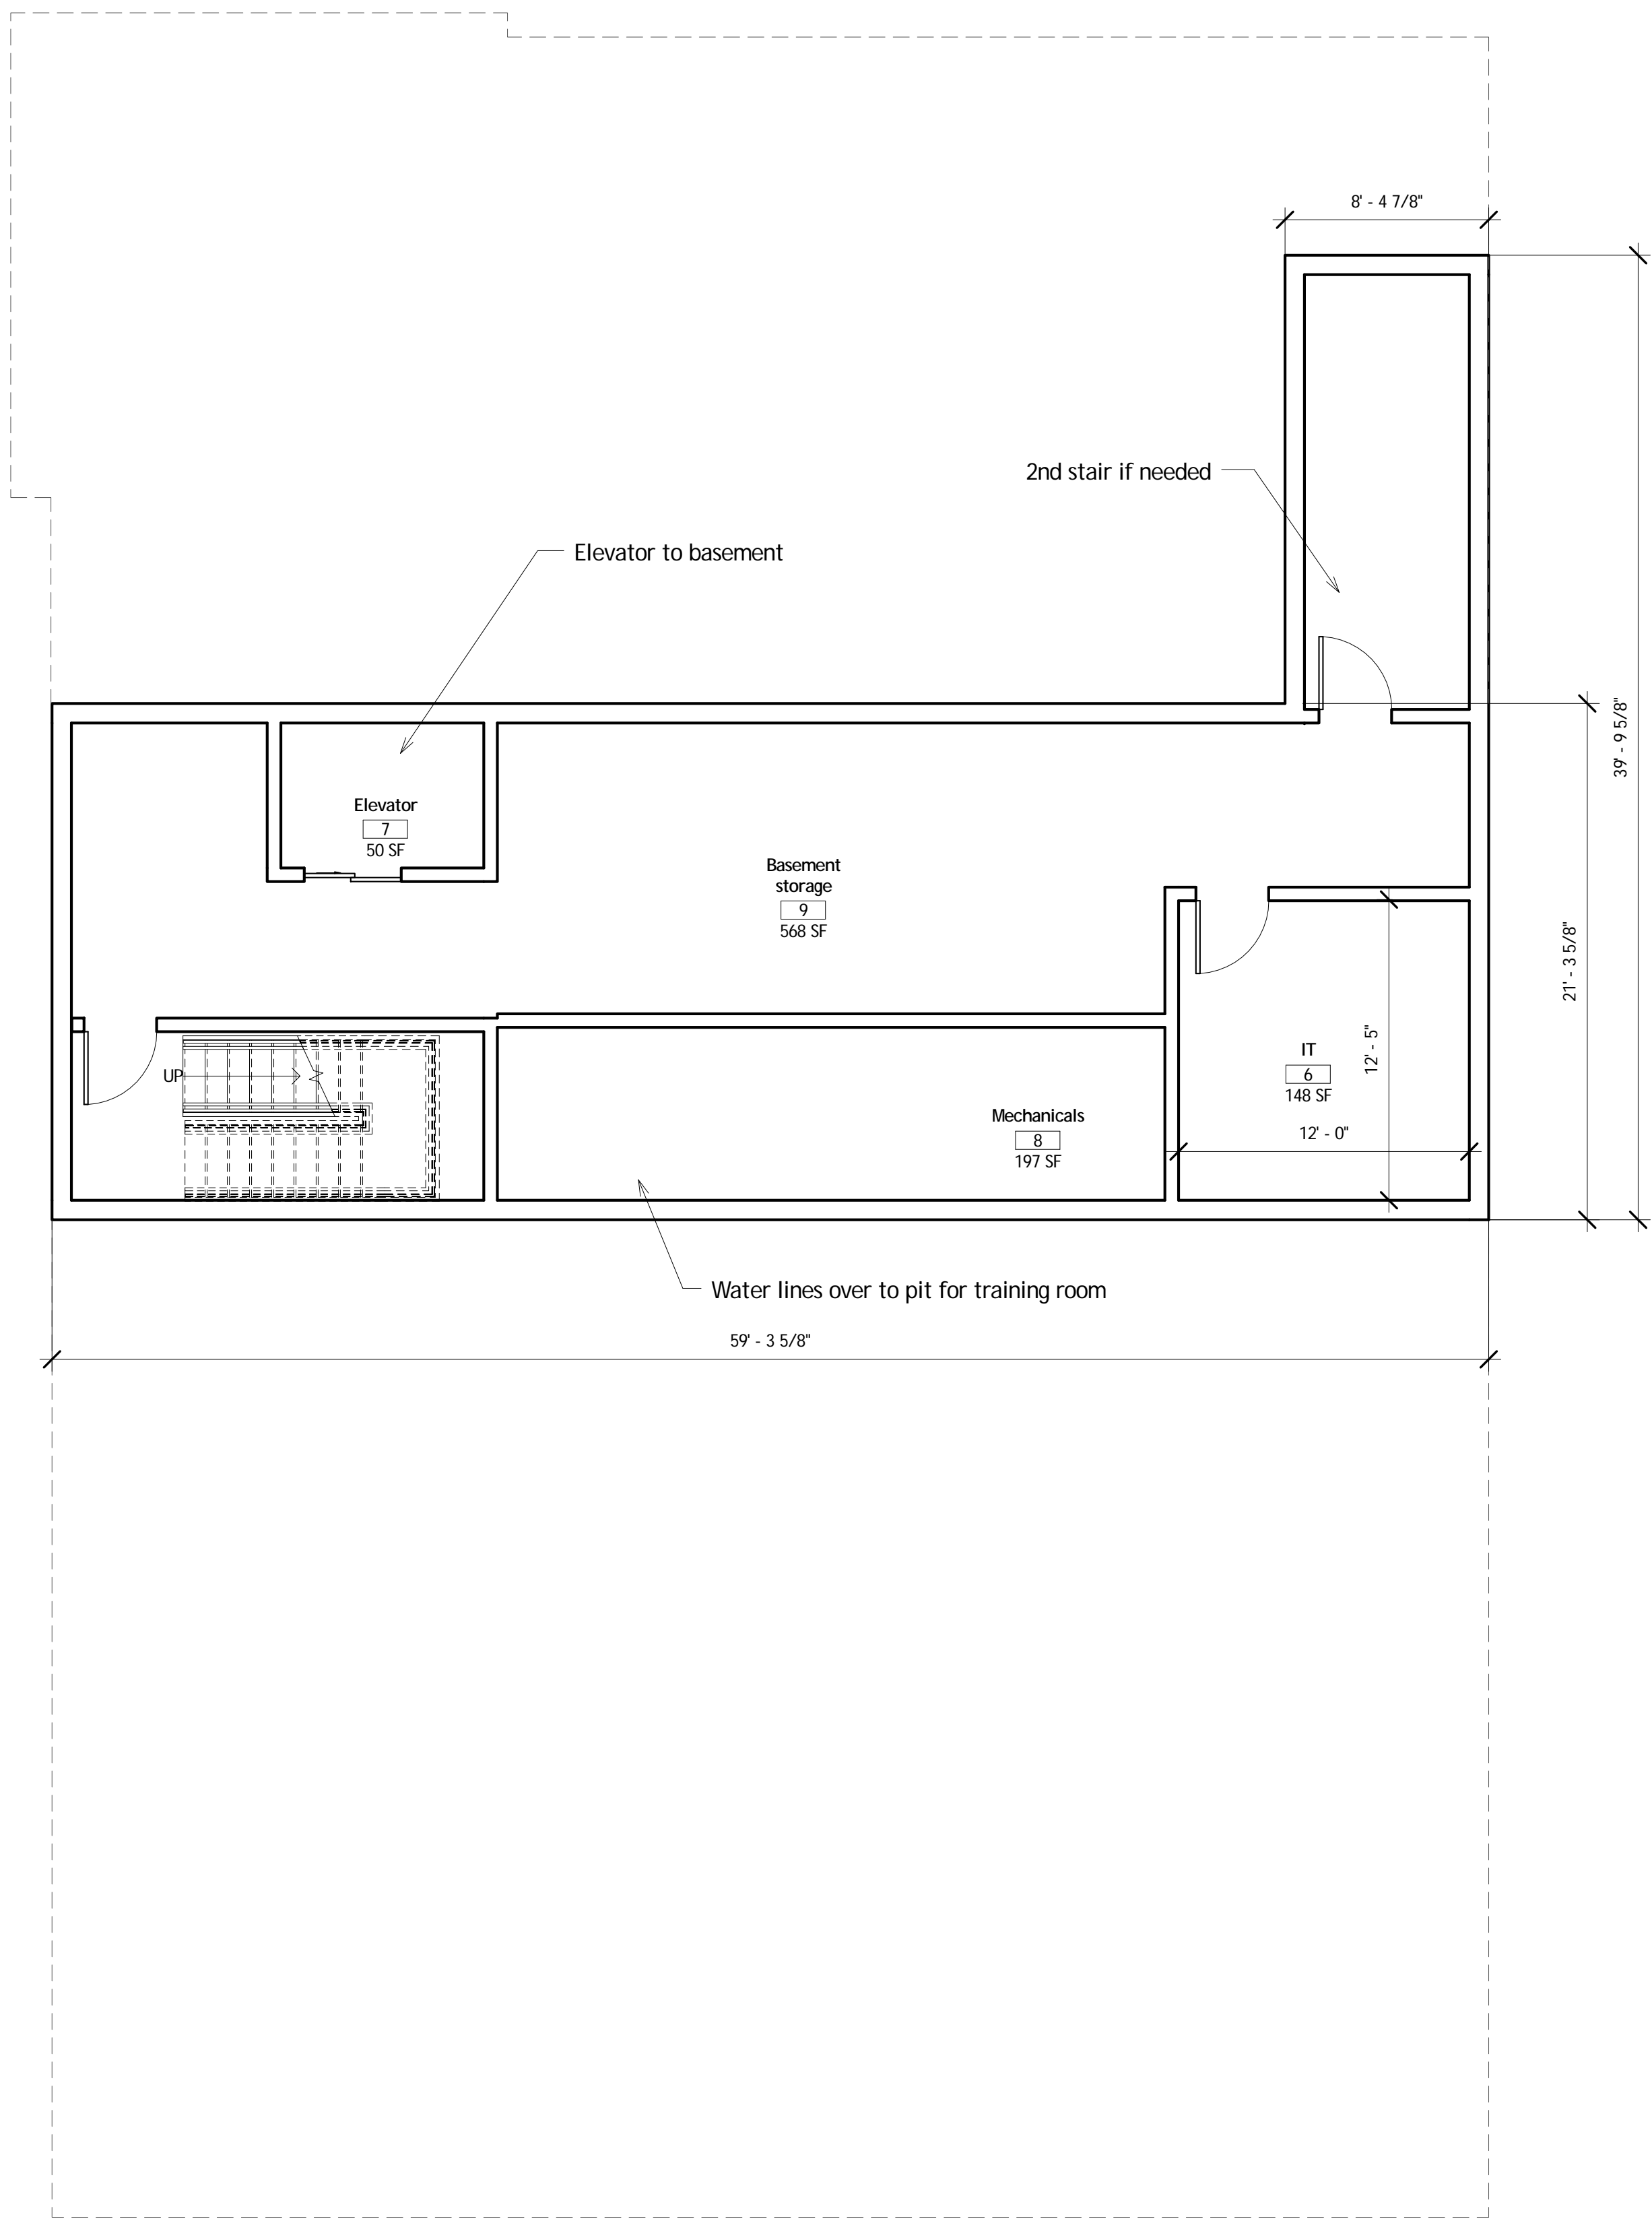

No.	Description	Date


All drawings, specifications, and design shown herein the enclosed document is the property of ArchCentral Architects, Inc. Bloomsburg, PA and shall be returned upon request. It is to be used only for the purpose for which it was expressly loaded and may not be reproduced in any manner, nor is the information presented herein to be passed on to other parties without the consent of ArchCentral Architects, Inc.

InterNACHI Training Center Bloomsburg PA

Sketch Plans


PROJECT PHASE:	
CODE DRAWINGS	
DRAWING NAME:	
Basement	
SHEET NO.	
A101.2	
Project number	Drawn by
2018	Author
Date	10.26.2018
Scale	3/16" = 1'-0"

1 Basement
3/16" = 1'-0"

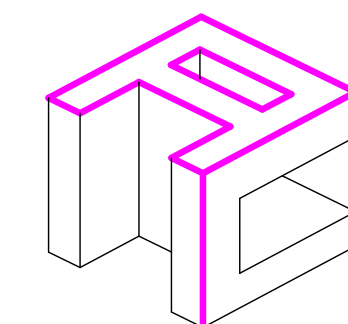


152 W MAIN ST BLOOMSBURG PA, 17015
570.784.7800

ARCHCENTRAL
ARCHITECTS INC.

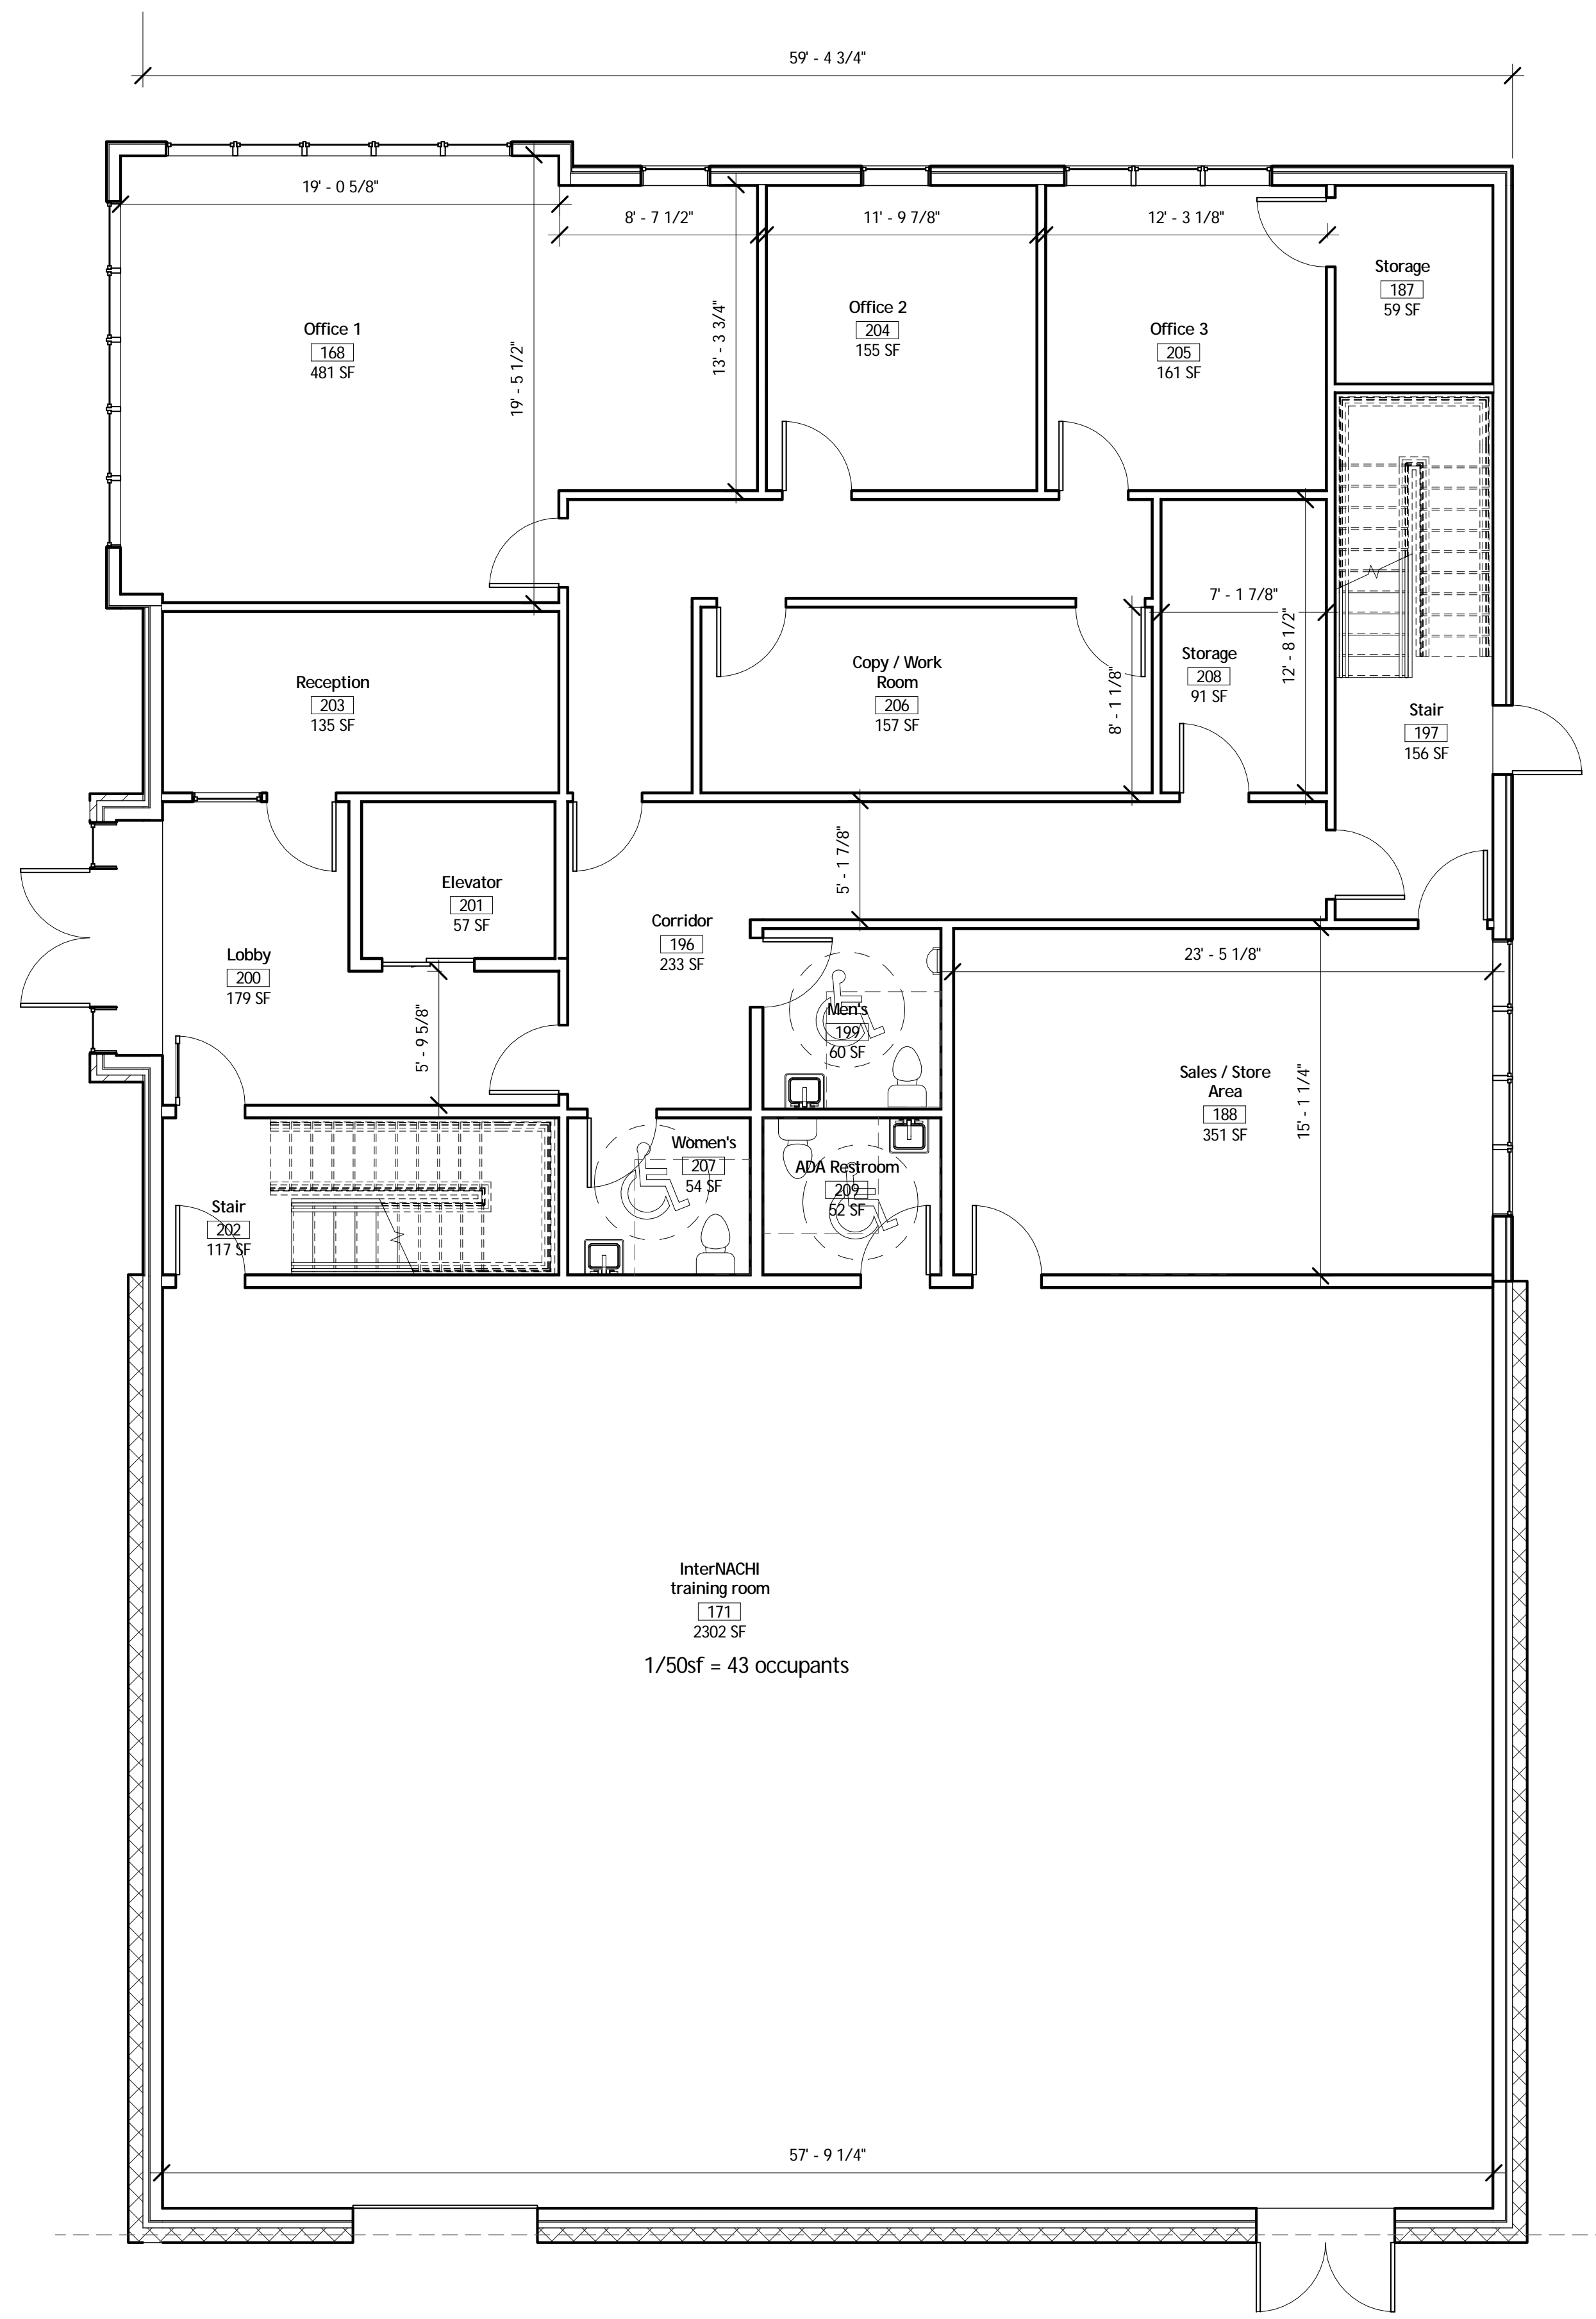

1 First Floor Plan
3/16" = 1'-0"

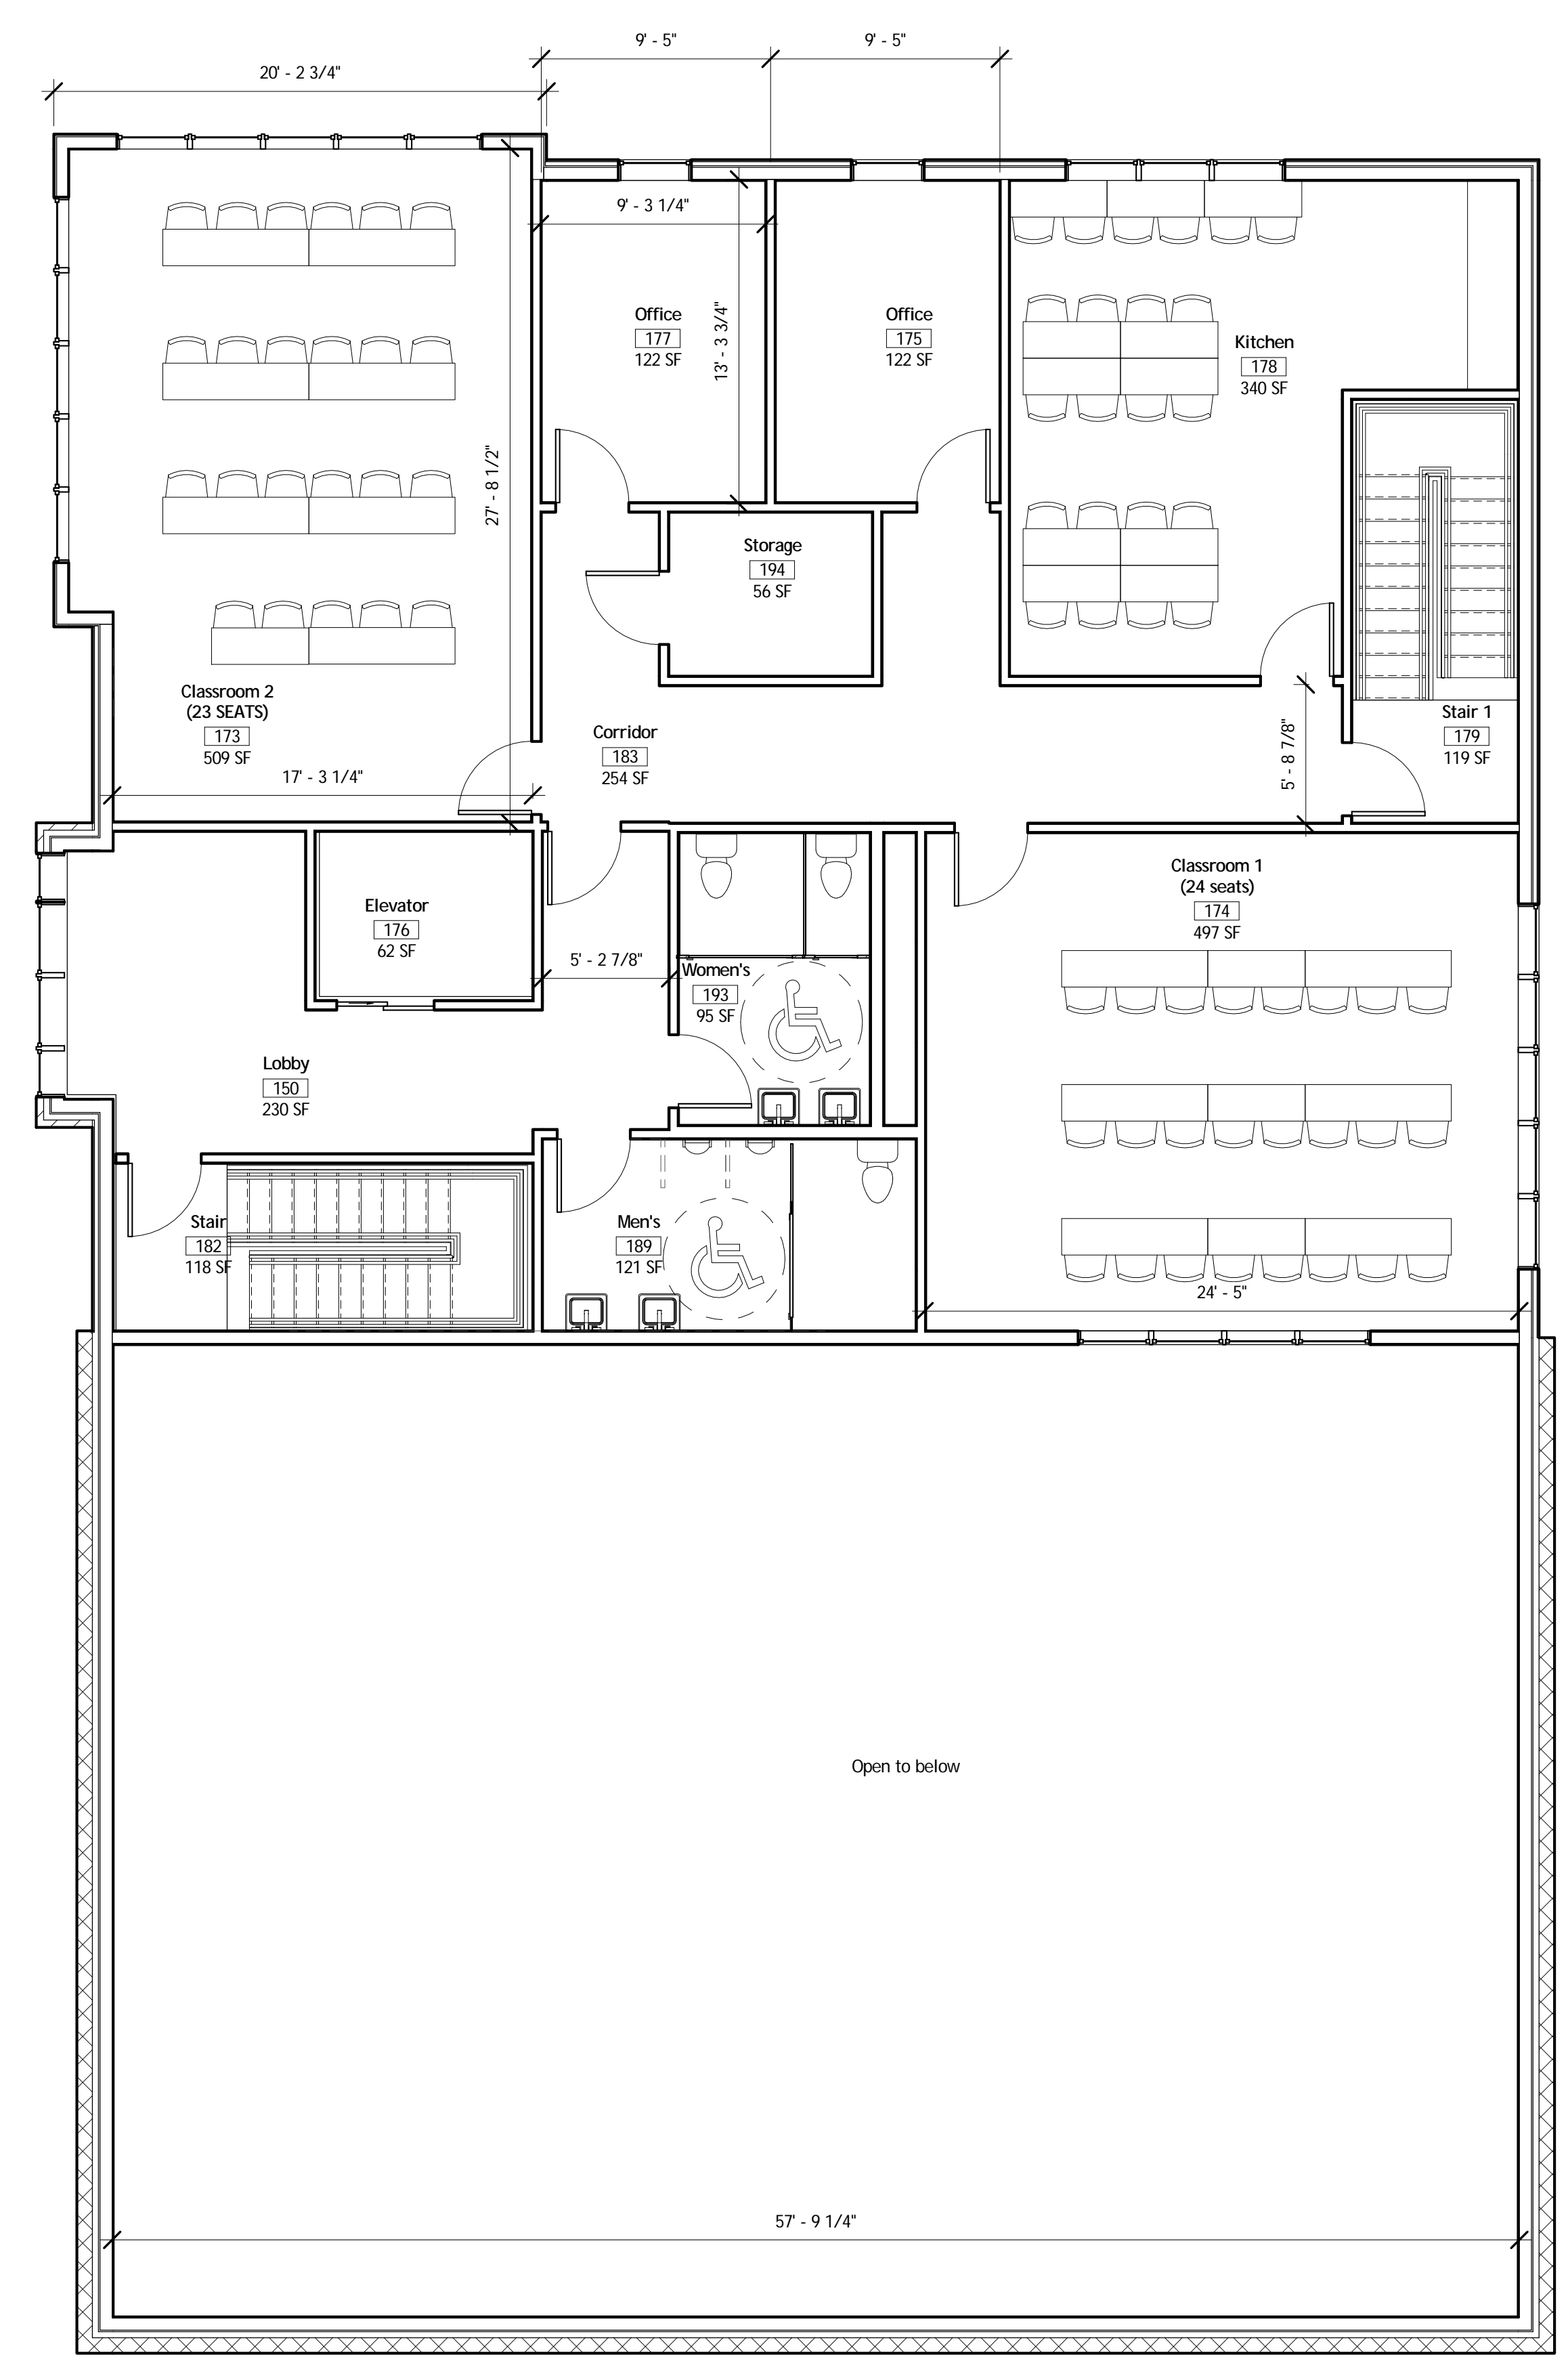

2 2nd floor plan
3/16" = 1'-0"

No.	Description	Date

All drawings, specifications, and design shown herein, the enclosed document is the property of ArchCentral Architects, Inc. Bloomsburg, PA and shall be returned upon request. It is to be used only for the purpose for which it was expressly loaded and may not be reproduced in any manner, nor is the information presented therein to be passed on to other parties without the consent of ArchCentral Architects, Inc.

InterNACHI Training Center Bloomsburg PA

Sketch Plans

PROJECT PHASE:	
CODE DRAWINGS	
DRAWING NAME:	
InterNACHI Sketch Plans	
SHEET NO.	
A-101	
Project number	Drawn by
2018	SMM
Date	10.26.2018
Scale	3/16" = 1'-0"